





Pladsfordelingsplan, Bygning 101, Glassalen – Funktionsområder

Studentertorvet 101E, 2800 Kongens Lyngby

Målestoksforhold 1:102 (A3)

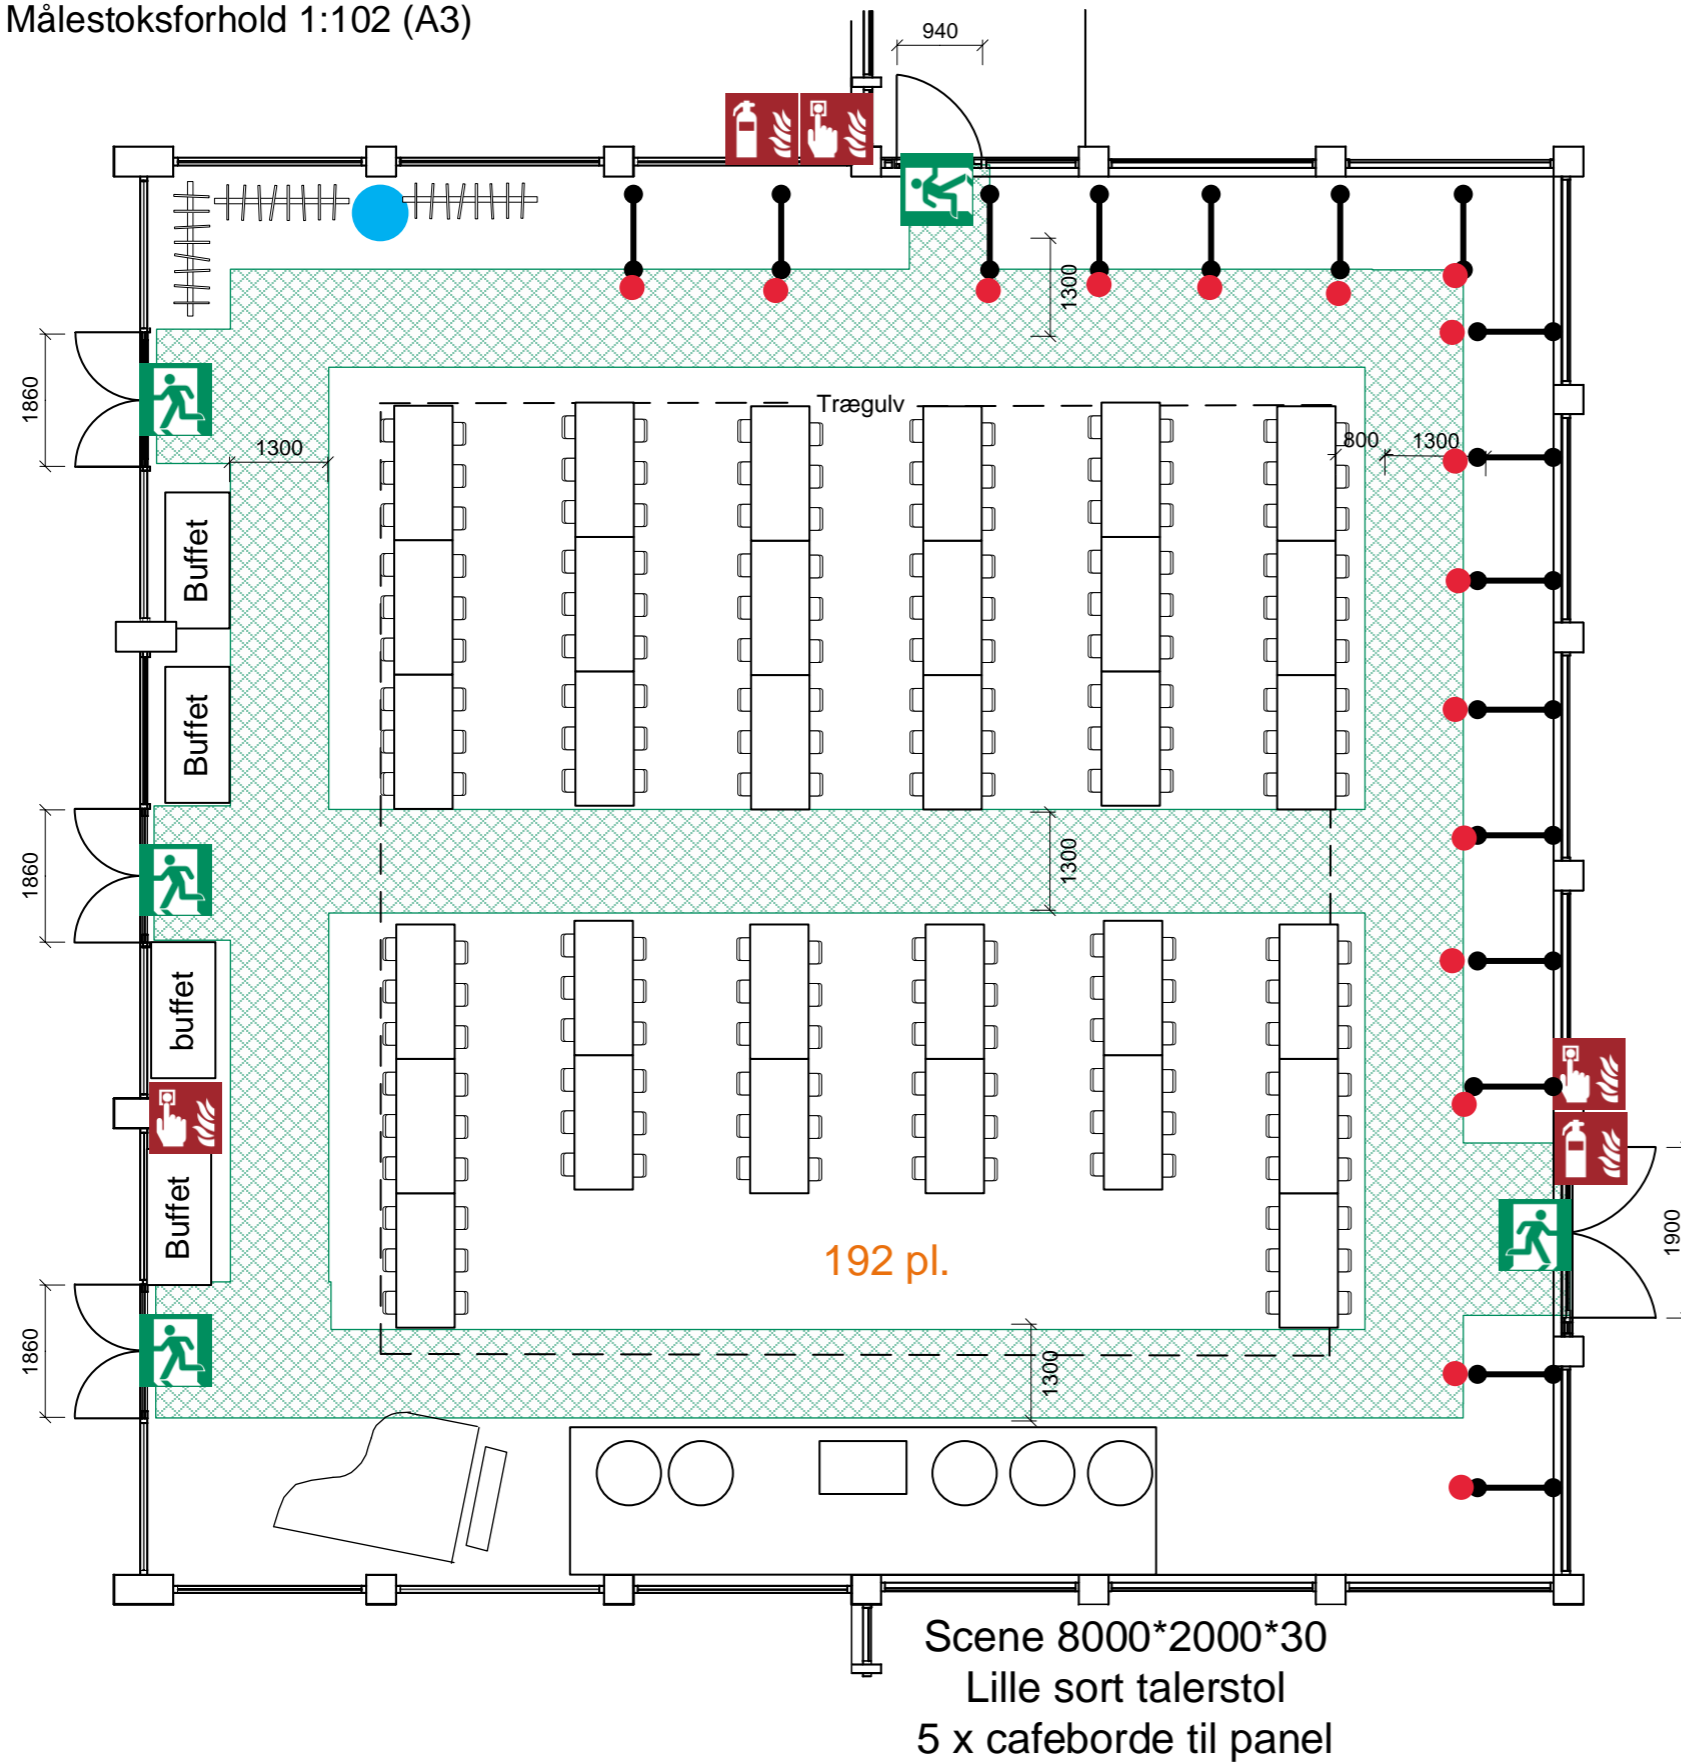

Signaturer (Symbols)

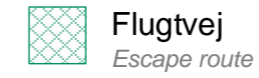

Flugtvej

Escape route



Nøddugangsdør

Emergency Exit Door



Du er her

You are here



Alarmtryk/Brandtryk

Fire alarm call point



Ildslukker, vand

Fire extinguisher, water

max
300
personer